



FOR HEADING SEE SHEET 1
SURVEY INFORMATION ONLY
SURVEY SHEET

SURVEY CARRIED OUT UNDER REG 26A
SPECIAL SURVEY AREA GUIDELINES

ALL BEARINGS AND DISTANCES ON THIS SHEET
ARE THE RESULT OF LEAST SQUARES ADJUSTMENTS
CARRIED OUT ON FIELD OBSERVATIONS

GRID DATUM IS PC694


FOR INTERESTS AND NOTIFICATIONS
SEE SHEET 1

1: 600
SCALE: at A2



DEPOSITED PLAN
59400
ORIGINAL

SHEET 2 OF 2 SHEETS
VERSION 2

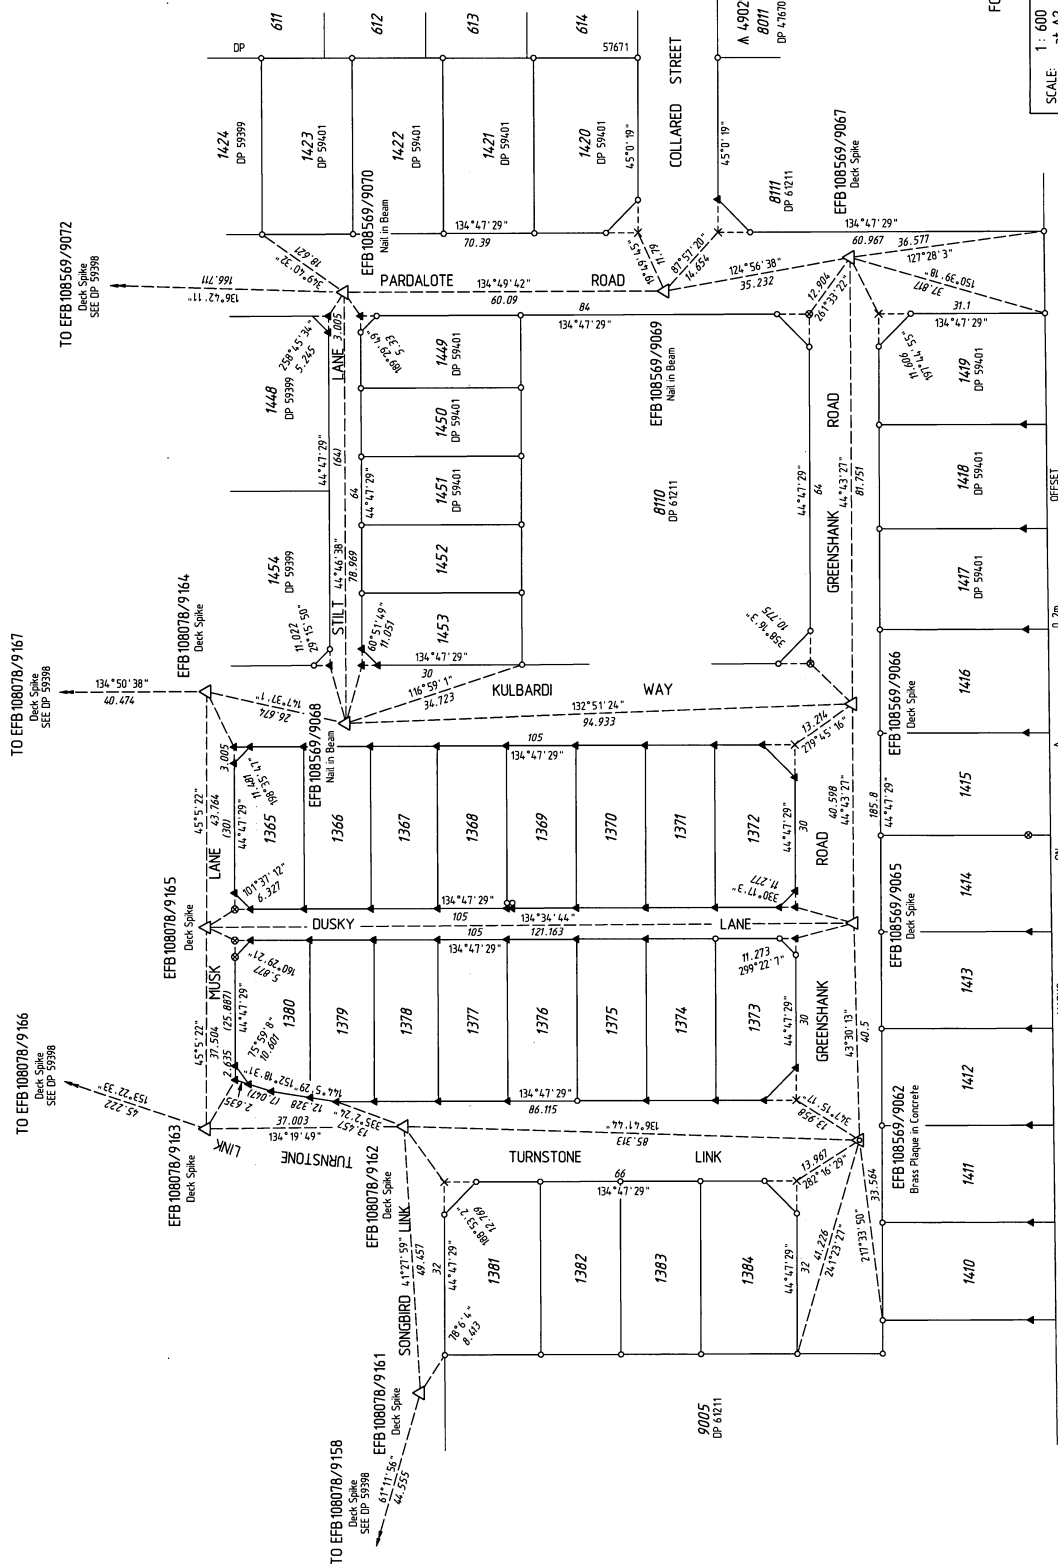

LEGEND

- Denotes Peg unless stated otherwise
- ▲ Denotes Nail
- Denotes Nail and Plate
- × Denotes Spike
- Denotes Drill Hole
- ⊗ Denotes Deck Spike
- ⊗ Denotes Deck Spike and Plate
- ▲ Denotes Standard Survey Mark (SSM)
- ▲ Denotes Permanent Survey Mark (PSM)
- ▲ Denotes Permanent Control Mark (PCM)
- ▲ Denotes Temporary Control Mark (TCM)

SURVEY SHEET AUDITED

DATE: 1-10-2008 ghu

DOCKET: 3452-2005/3

LOTS 14-17-1423 & 1449-1451 ARE NOT CREATED ON THIS PLAN
PLEASE SEE DP 59401

